



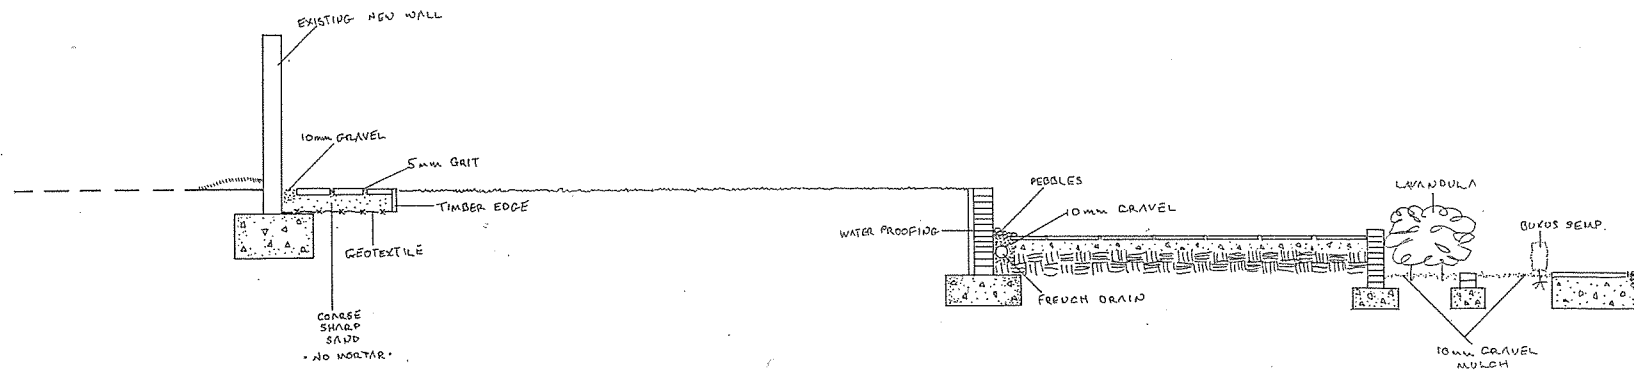

1:50

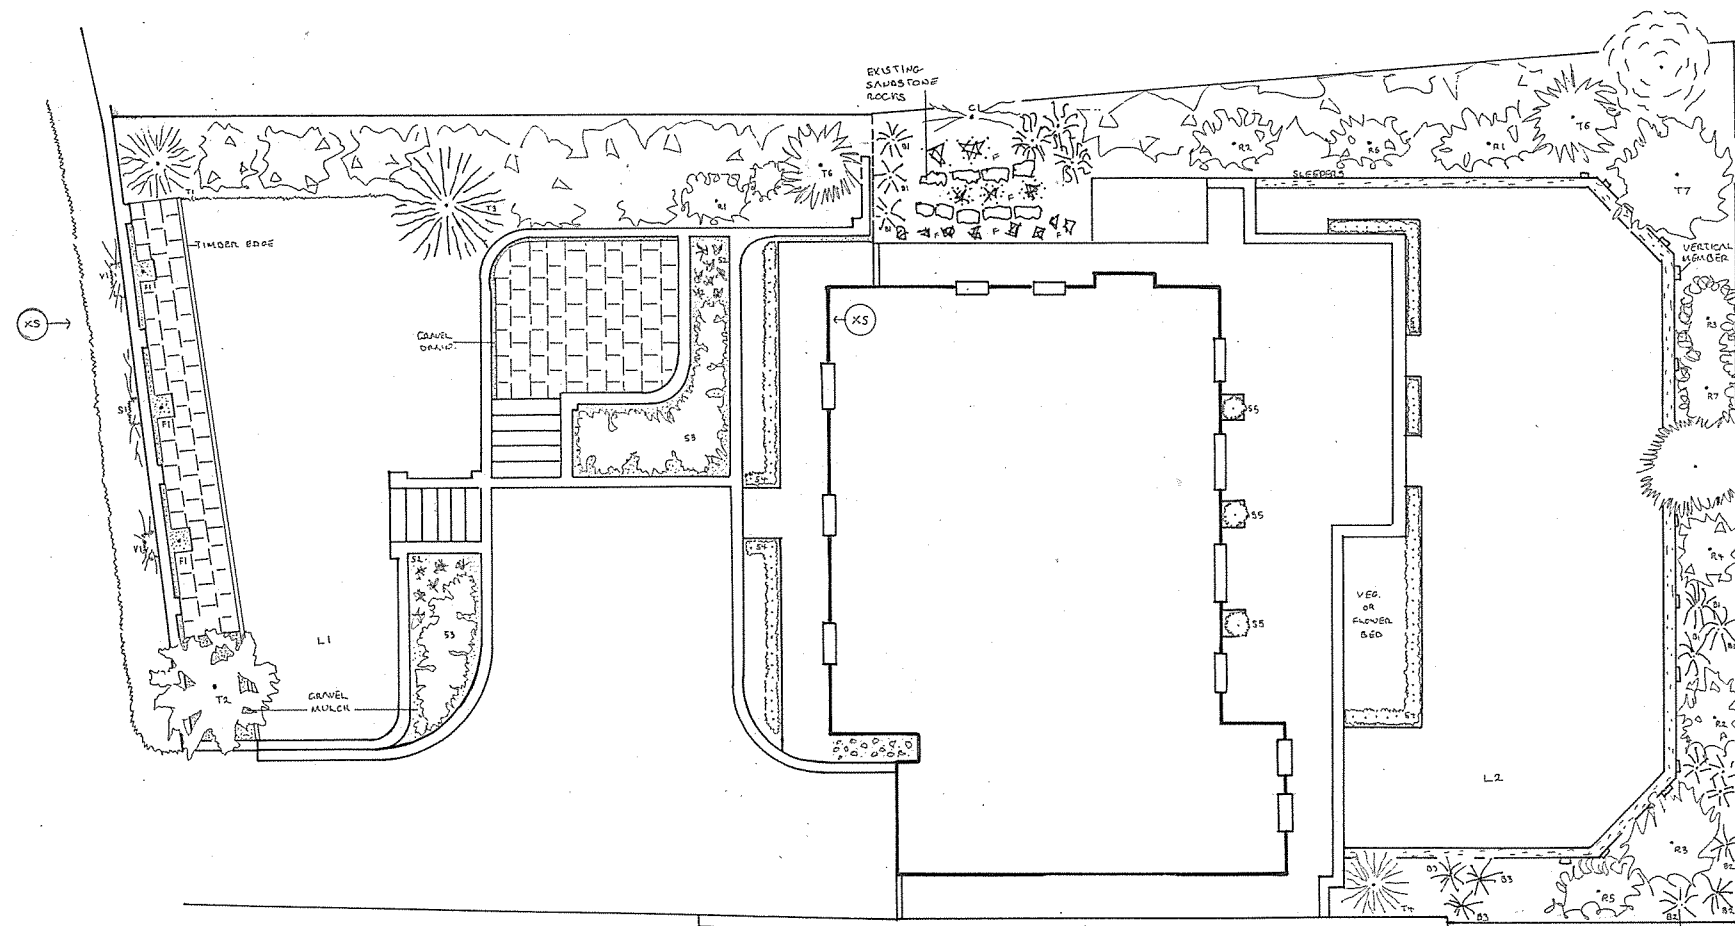

NOTES:
All dimensions must be checked on site and not scaled from this drawing.

KEY SPECIES	CV/FORM colour
FRONTAGE	
V1 <i>Vitis coignetiae</i>	
S1 <i>Exocorda x macrantha</i>	The Bride
FRONT GARDEN	
T1 <i>Pinus sylvestris</i>	fastigiata
T2 <i>Magnolia grandiflora</i>	Victoria
T3 <i>Picea breweriana</i>	
T4 <i>Taxus baccata aurea</i>	fastigiata
T5 <i>Amelanchier lamarckii</i>	
R1 <i>Rhododendron macabeum</i>	yellow
S2 <i>Rosmarinus officinalis</i>	Mis Is Upright
S3 <i>Lavandula angustifolia</i>	Hidcote
S4 <i>Buxus sempervirens</i>	Suffruticosa
L1 <i>Turf - Rolawn</i>	Minster
TOP WALL	
F1 <i>Malus/Pyrus/Prunus</i>	espallier/lan
REAR GARDEN	
C1 <i>Hydrangea semanli</i>	
F <i>Ferns</i>	In variety
S5 <i>Laurus nobilis</i>	clipped std
T6 <i>Amelanchier canadensis</i>	
T7 <i>Magnolia grandiflora</i>	Gallisonensis
R1 <i>Rhododendron macabeum</i>	yellow
R2 <i>R. bureavii</i>	white/rose
R3 <i>R. campanulatum</i>	white/rose
R4 <i>R. cecidoxa</i>	rose
R5 <i>R. aberconwayi</i>	late pink
R6 <i>R. degranianum</i>	pink
R7 <i>R. glaucophyllum</i>	pink
B1 <i>Phyllisotachys aureosulcata</i>	spectabilis
B2 <i>Pseudotsuga japonica</i>	
B3 <i>Platanus wickströmii</i>	
L2 <i>Turf - Rolawn</i>	Minster

NO VARIATIONS ON PLANT SPECIES, VARIETY, FORM OR COLOUR ARE ALLOWED WITHOUT PRIOR WRITTEN AGREEMENT WITH THE DESIGNER
ALL TREE HANDLING & PLANTING TO ACCORD TO BS 5837:2012
ALL PLANTS & PLANTING TO ACCORD TO BS 4428:1989

A	Date	Revisions

© copyright

Client
MR & MRS RUSSELL

Job Title
DYNELEY HOUSE
GARDEN DESIGN

Drawing Title
MASTER PLAN
AND
CROSS SECTION

Scale 1:50 1:100

Date JUN 2012 Drawn by DC3H.

Drg No. 401 Rev. 2

1:100